

**Resolution #16-18**

**RESOLUTION OF THE PLANNING COMMISSION OF THE TOWN OF GREENVILLE  
APPROVING A SITE PLAN FOR WELL #5 LOCATED AT W7124 WISCONSIN AVE  
PARCEL #110082001**

**WHEREAS**, a site plan request has been applied for Well #5 located at W7124 Wisconsin Ave Parcel #110082001 as shown on Exhibit A; and

**WHEREAS**, the approval shall be conditioned on the following

1. No construction permits shall be issued until all plans, as shown on Exhibit A, meet local, county, state and federal ordinance and statutory requirements; and

**NOW, THEREFORE, BE IT RESOLVED** that the Planning Commission of the Town of Greenville hereby approves the site plan for Well #5.

This resolution was adopted by the Town of Greenville Planning Commission on the 25<sup>th</sup> day of June, 2018:

  
\_\_\_\_\_  
Jack Anderson, Planning Commission Chairperson

**ATTEST:**


  
\_\_\_\_\_  
Wendy Helgeson, Town Clerk

Motion to Approve Resolution No. #16-18 made by

Votes:

Title	Name	Aye	Nay	Other
Chairperson	Anderson	X		
Commissioner	Cotter	X		
Commissioner	Ecker	X		
Commissioner	Kippenhan	X		
Commissioner	Meidam-Wincentsen	X		
Commissioner	Strobel	X		
Commissioner	Zilisch	excused		

Posted: 6/28/18

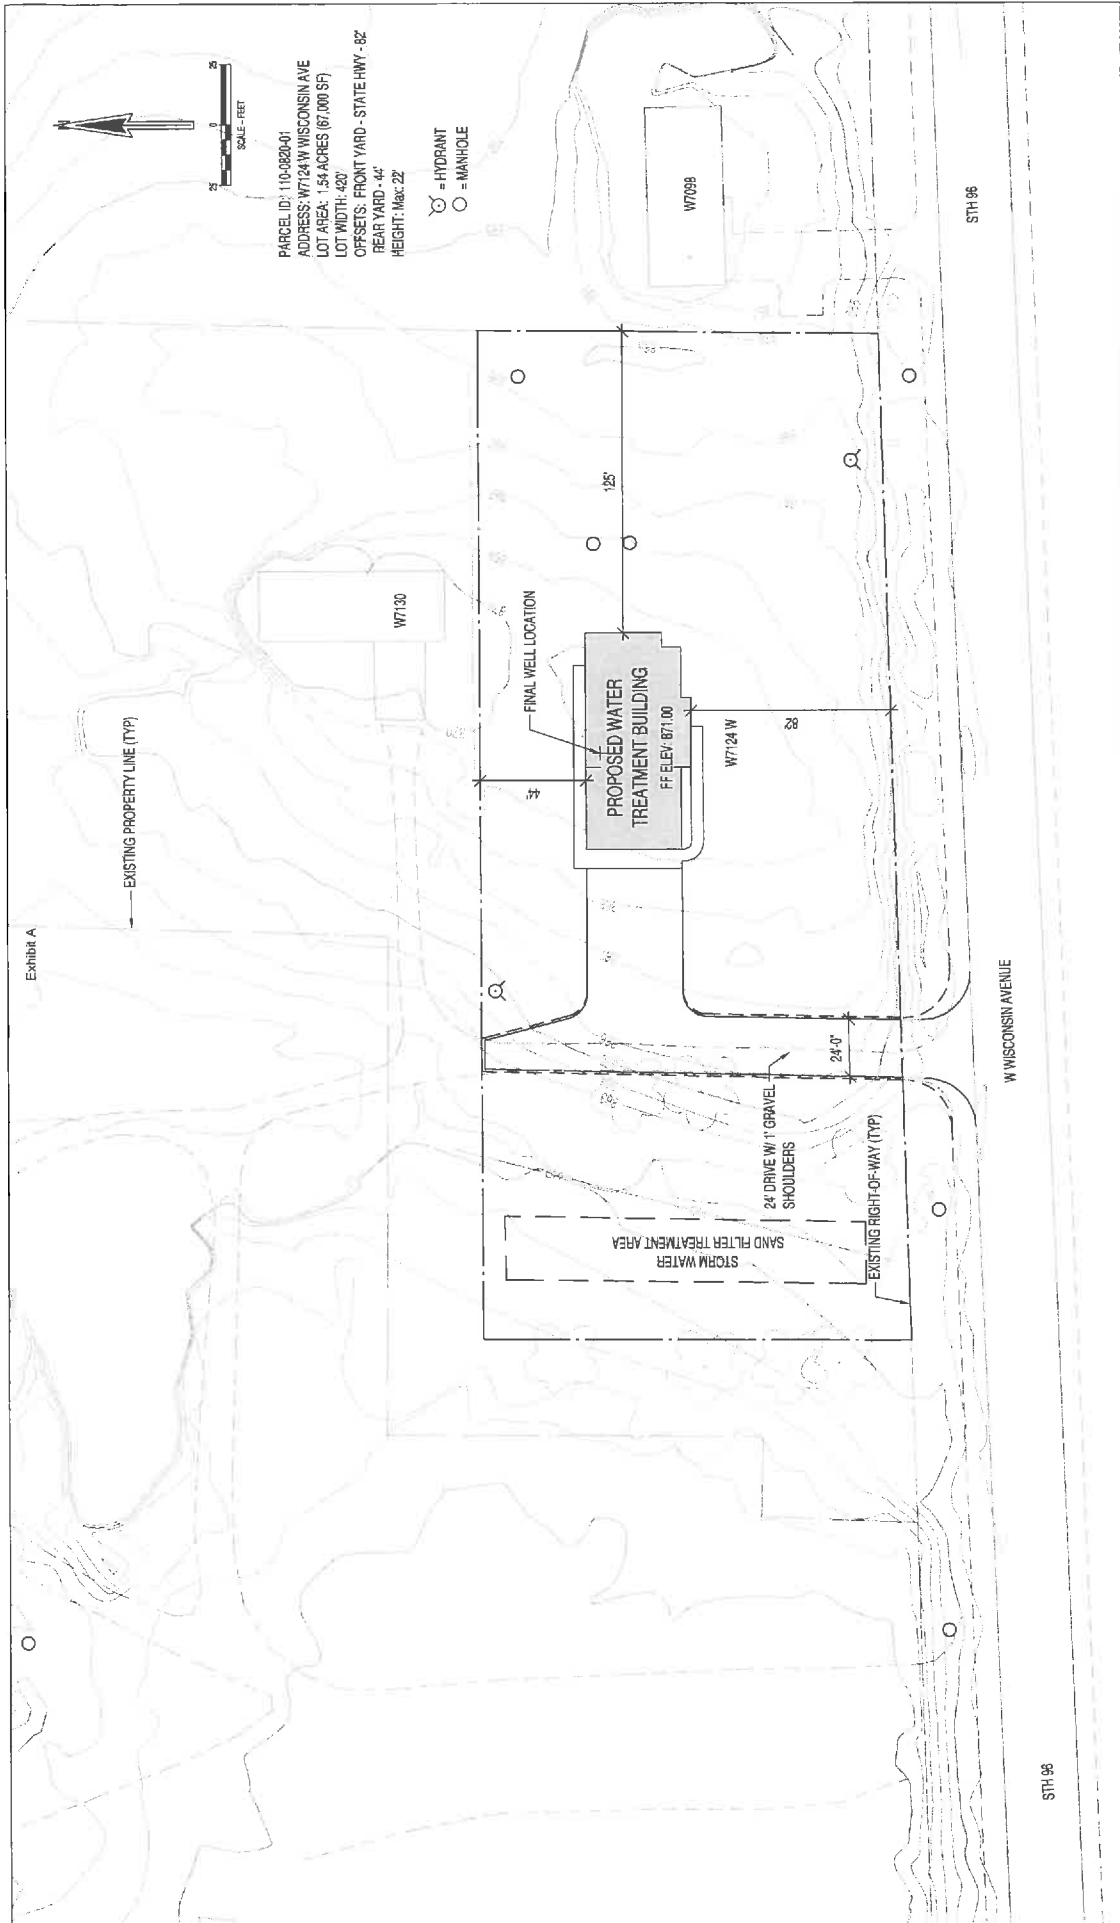

<b>cbs</b> <b>Engineers - Surveyors - Architects</b> 770 Technology Way Chippewa Falls, WI 54728 Phone: 715.861.5228 www.cbssquaredinc.com	DRAWN BY: AK DATE: 03/16	REVISIONS DATE:      REVISED BY:	FIGURE <b>2/5</b>
	CHECKED BY: HORIZ. SCALE: 1" = 30' VERT. SCALE:	PROJECT NO. 70GREEN7001	<b>WELL 5</b> <b>WELL STATION BUILDING</b> <b>TOWN OF GREENVILLE</b>