


I:\Clients-02\05992 Greenville Town at\043 Contract 1020 - Greenwood Rd - Greenwood Rd - Reconstruction Project\100 Civil\DWG\Greenwood Typical Section.dwg 05/06/20 11:32:21 PM

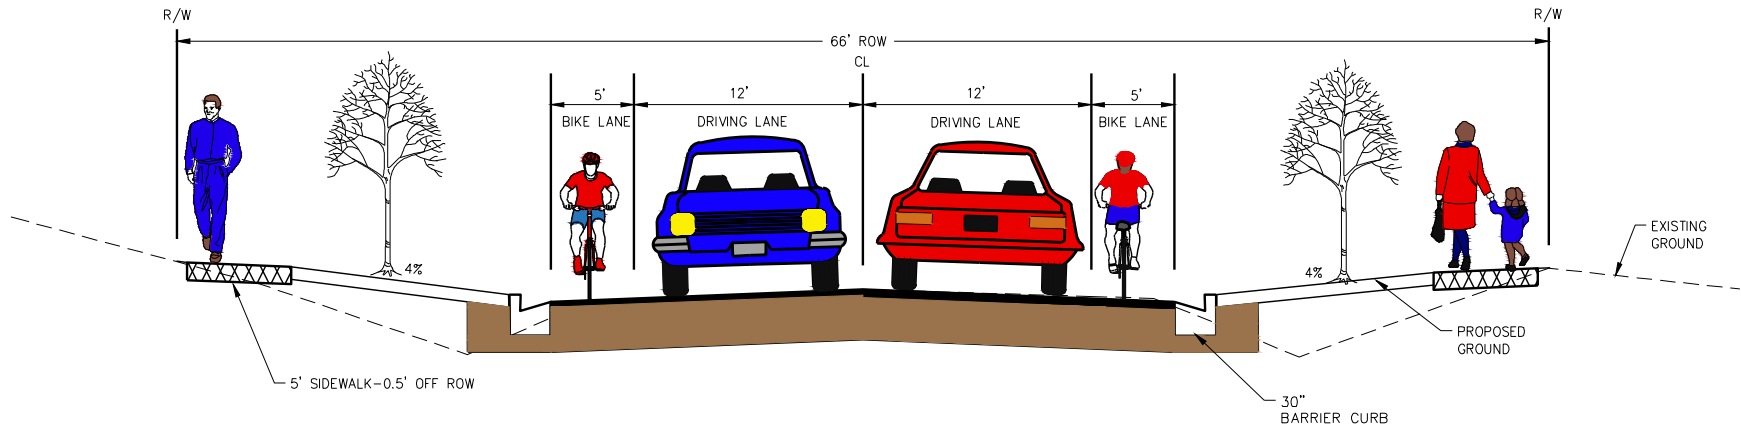

PROPOSED GREENWOOD ROAD TYPICAL SECTION

JOB NO.	05992-043
BOOK NO.	
DRAWN BY	MAV
CHECKED BY	MAV
DATE	5/06/2020
REVISIONS	
REFERENCE FILE	
DRAWING FILE	

www.cedarcorp.com
800-472-7372

Cedar Corporation
engineers, architects, planners & environmental specialists
LAND SURVEYING • CONSULTING • DESIGN

1810 Belmont Street
Greenville, SC 29615
803-252-7000
803-252-7001
TOWN OF GREENVILLE
GREENWOOD ROAD
TOWN OF GREENVILLE